


Cricket Field

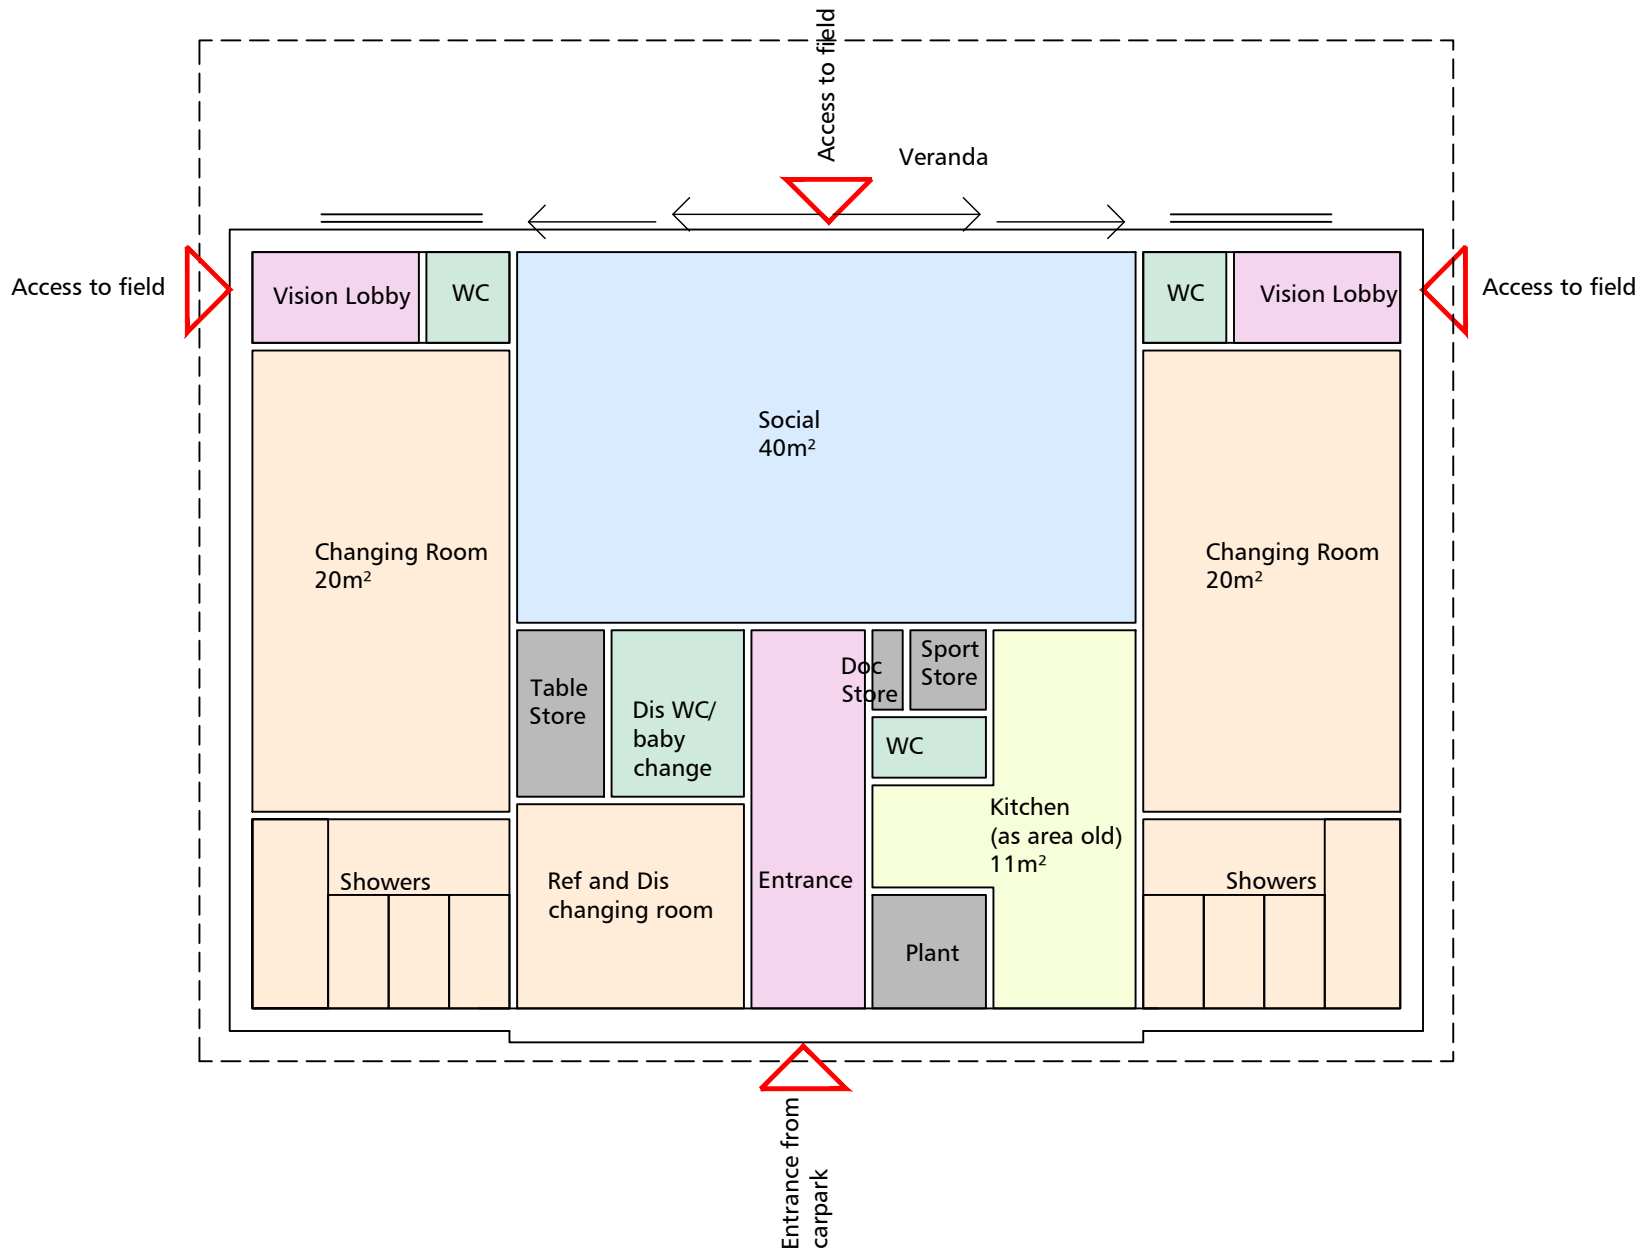

notes:

Adjacent properties and boundaries are shown for illustrative purposes only and have not been surveyed unless otherwise stated. Do not scale from this drawing except for planning consent purposes.

This drawing is produced as a document for use in this project only and may not be used for any other purpose. The license is granted only to the specific recipients of the drawing directly from Chaplin Farrant Wiltshire Ltd. Chaplin Farrant Wiltshire Ltd accepts no liability for the use of this drawing other than the purpose for which it was intended in connection with this project as recorded on the title block and 'File Status Code' and 'Revision'. If also issued in digital format, the data within this file may not be used for any purpose other than the information present on the paper copy of the document.

Chaplin Farrant Wiltshire Copyright © 2021. This drawing may not be reproduced in any form without Chaplin Farrant Wiltshire's prior written agreement.

Key

- Social
- Changing
- WCs
- Circulation
- Kitchen
- Storage & ancillary

A	07/01/2021	Revised following client meeting	PD	MW
REV	DATE	DESCRIPTION	DRAWN	CHECKED

Revisions



SKETCH

Chaplin Farrant Wiltshire Limited

Bank Chambers
69 High Street
Winchester
Hampshire
SO23 9DA

Tel: 01962 862234
Fax: 01962 840506
email: studio@cfw-architects.com
www.cfw-architects.com

Also at:
Norwich
London

Over Wallop Parish Council
CLIENT

**Multi Use Pavilion
Alan Evans Memorial Fields
Over Wallop**
PROJECT

**Spatial Diagram
Proposed Building Plan**
DRAWING

J20023w
PROJECT REF.

SK100 A
DRAWING NO. REVISION

This drawing is copyright of the Architects and shall not be reproduced without their permission.

05/01/2021 1:100@A4
DATE SCALE

Check all dimensions and report any errors or omissions.

PD MW
DRAWN BY CHECKED BY